



**GROUND FLOOR PLAN**

ROOM NO.	01	02	03	04	05	06	07	08	09	10	11	12	13	14	15	16	17	18	19	20	21	36	37	38
MESUR. SQM	13	17.70	19.33	57.88	57.88	100.37	33.45	41.82	38.47	36.80	57.88	57.88	34.22	23.42	46.47	37.17	46.47	46.47	46.47	37.17	25.20	6.30	187.22	4.14

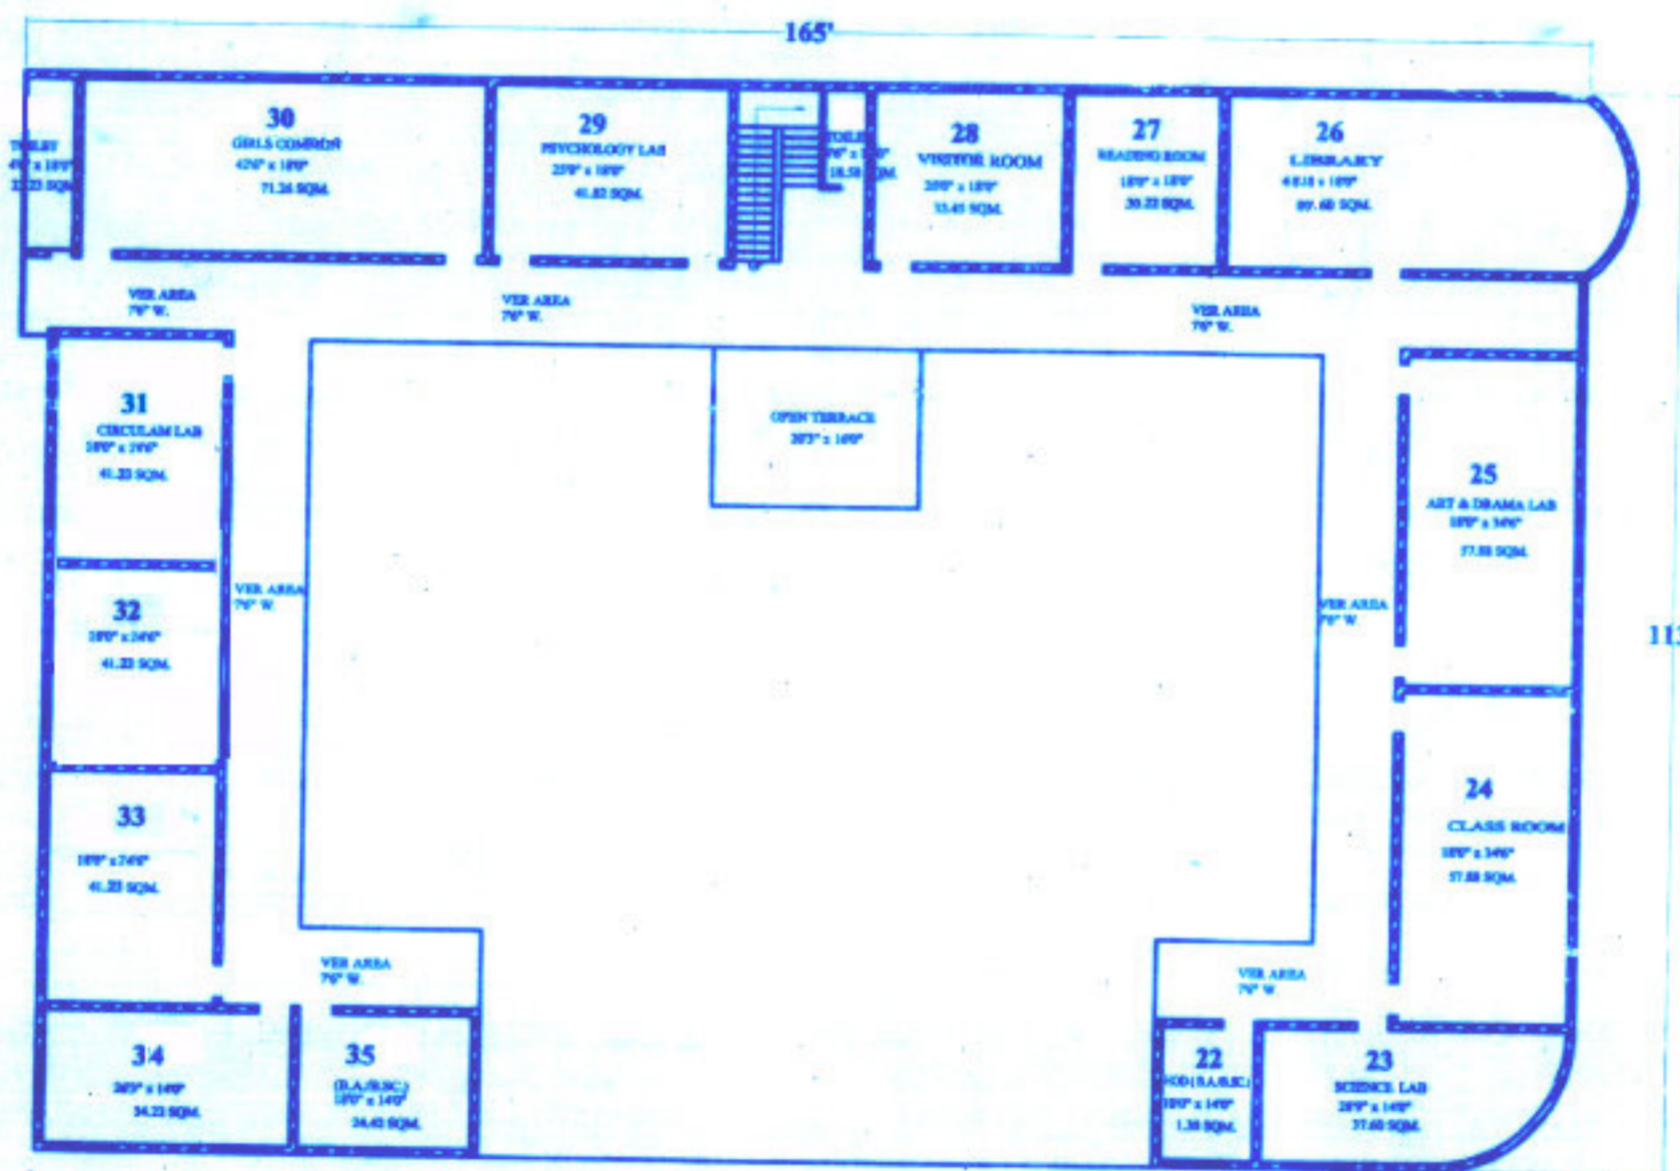

**FIRST FLOOR PLAN**

ROOM NO.	22	23	24	25	26	27	28	29	30	31	32	33	34	35	39
MESUR. SQM	01.30	37.60	57.88	57.88	80.60	30.22	33.45	41.82	71.26	41.23	41.23	41.23	34.22	24.42	177.23

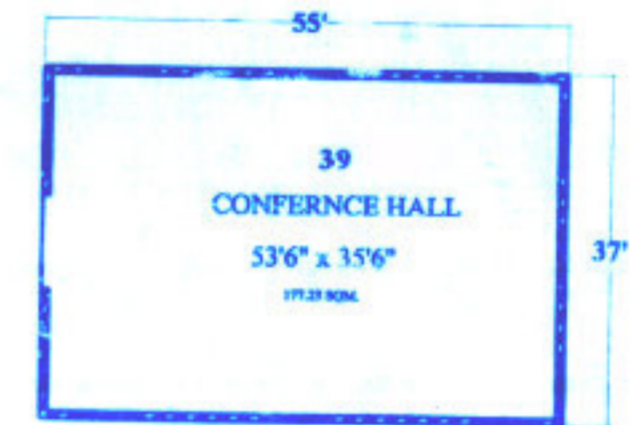

**SCALE - : 1: 20'0"**



GROUND FLOOR CONSTRUCTION AREA	- 19,182'0" SQRFT
FIRST FLOOR CONSTRUCTION AREA	- 11182'0" SQRFT
TOTAL CONSTRUCTION AREA	- 30,364'0" SQRFT OR 2821'0" SQM
AVAILBLE OPEN SPACE FOR PLAY GROUND AREA	- 10,115'0" SQRFT
CONFERENCE HALL AREA	- 2035'0" SQRFT OR 189'0" SQM
TOTAL CONSTRUCTION AREA	- 32399'0" SQRFT OR 3011'0" SQM.
TOTAL LAND AREA	7386'0" SQM.

**KHASRA. NO. -**  
**255,256,260,262,265,266,268,269,271,272,273**

**NAME - RUNBY MEWAR SHARIRIK SHIKSHA SAMITI, HINTA-BHINDER**  
**RANA PRATAP MAHILA TEACHERS TRAINING COLLEGE**  
**AT- BHINDER DIST- UDAIPUR ( RAJ. )**

*(Signature)*  
अध्यक्ष  
रवाइ कारीरक शिक्षा समिति  
होता-भोवदर ( उदयपुर )

*(Signature)*  
शुभिम अहमद  
कनिष्ठ अभियुक्ता  
पंचायत समिति, भोवदर

*(Signature)*  
सर एच  
ग्राम पंचायत-वररज्जिया  
प.म. भोवदर, जि. उदयपुर (राज.)

**RSE NAME -B.ED/B.A.B.ED./B.SC.B.ED.-4 Year INTEGRATED.**

# Rana Pratap Mahila T.T. College, Bhinder

## Room Size List

Sr. No	Particular Office	Sq. Fet	Sq. Met	Sq. Feet
1	Office	10 X 14	13.00	
2	Director Room	13.6 X 14	17.70	
3	Store Room	14 X 14	19.33	
4	Games and Sports Lab	18 X 34	57.88	
5	Maths Lab	18 X 34	54.88	
6	Seminar Hall	60 X 18	100.37	
7	HOD (B.A)	20 X 18	33.45	
8	Staff Room	25 X 18	41.82	
9	S.St Lab	23 X 18	38.47	
10	E.T. Lab	22 X 18	36.80	
11	Class Room – 1	34.6 X 18	57.88	
12	Class Room – 2	34.6 X 18	57.88	
13	Language Lab	26.3 X 14	34.22	
14	ICT Lab	14 X 18	23.42	
15	Class Room – 3	25 X 20	46.47	
16	Class Room – 4	20 X 20	37.17	
17	Class Room – 5	25 X 20	46.47	
18	Class Room - 6	25 X 20	46.47	
19	Class Room – 7	25 X 20	46.47	
20	Principal Room	20 X 20	37.17	
21	Office Room	22.6 X 12	25.20	
22	HOD (B.Sc)	10 X 14	1.30	
23	Science Lab	28.9 X 14	37.60	
24	Class Room – 8	18 X 34.6	57.88	
25	Art and Drama	18 X 34.6	57.88	
26	Library	48 X 18	80.60	
27	Reading Room	22 X 18	36.80	
28	Visitor Room	20 X 18	33.45	
29	Psychology Lab	25 X 18	41.82	
30	Girls Comman Room	42.6 X 18	71.26	
31	Criculum Lab	18 X 24.6	41.25	
32	-	18 X 24.6	41.25	
33	-	18 X 24.6	41.25	
34	-	26.3 X 14	34.22	
35	-	18 X 14	24.42	
36	Store Room	7.3 X 9.3	6.30	
37	Multipurpose Hall	27.6 X 73	187.72	
38	Canteen	4.4 X 9.9	4.24	
39	Conference Hall	53.6 X 35.6	177.23	